
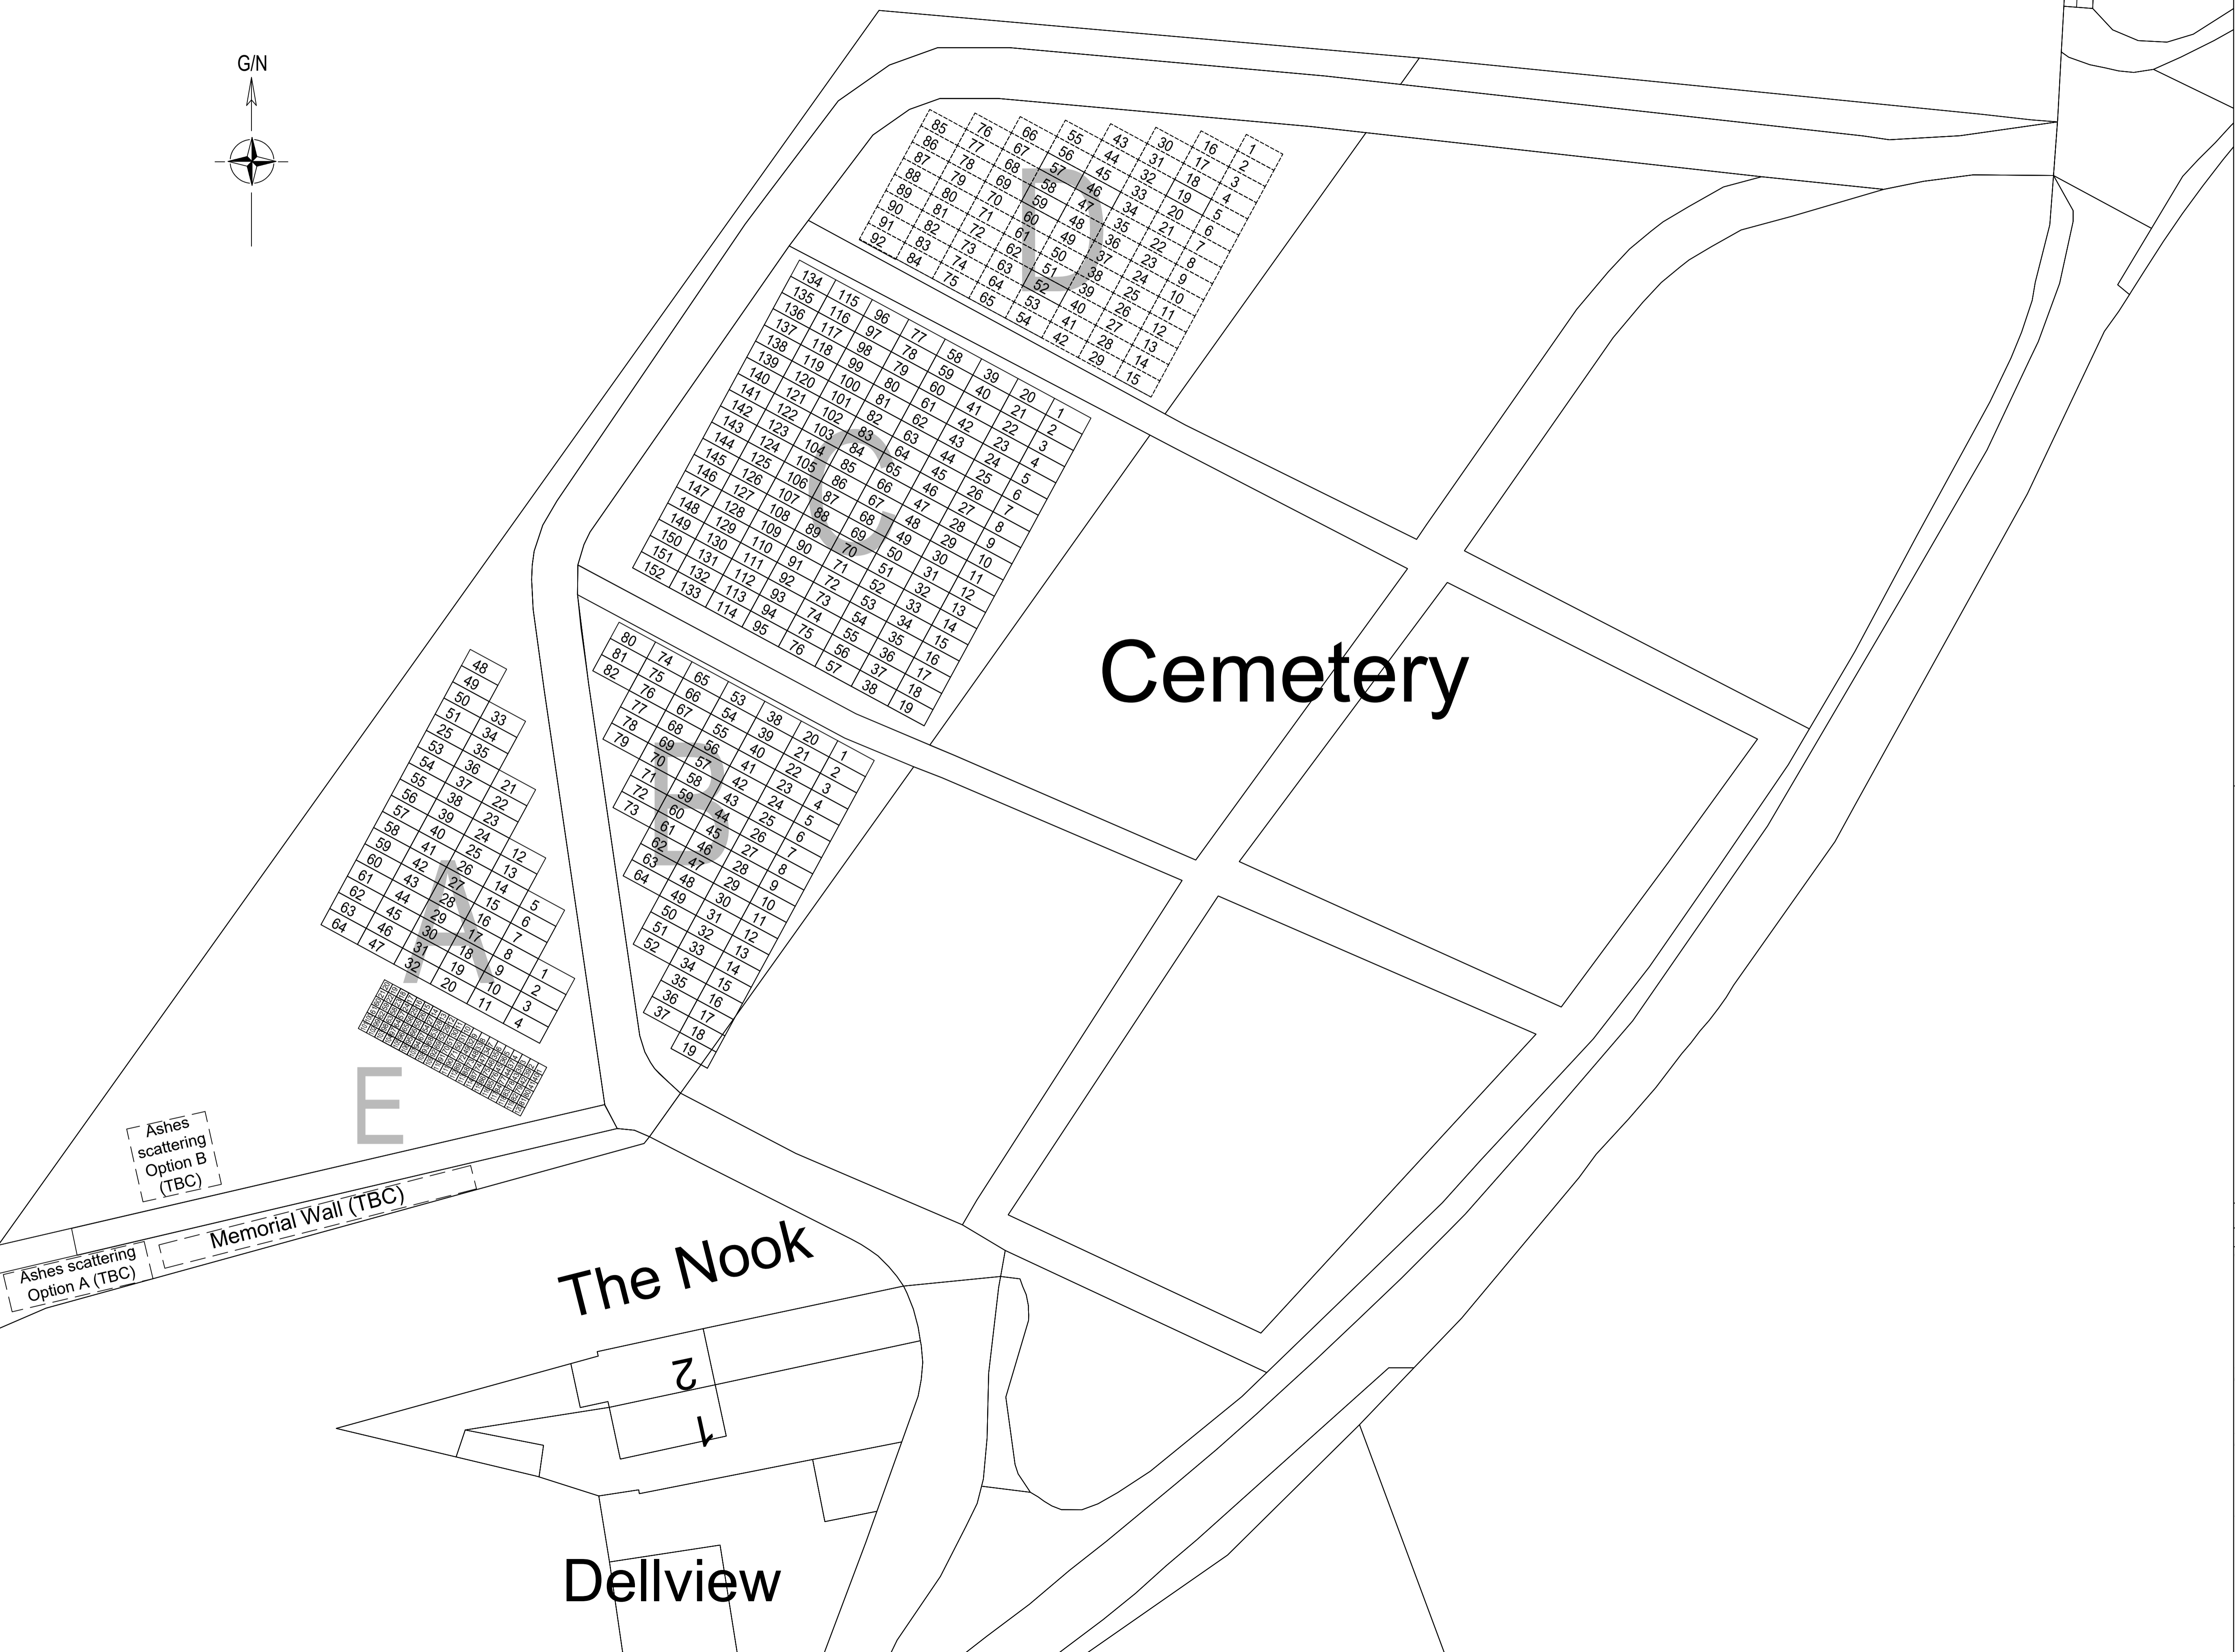


This drawing should not be scaled and any dimensions verified on site.  
 All dimensions are in millimetres unless otherwise stated.  
 CWC is the Central Wales Infrastructure Collaboration project between Powys County Council and Ceredigion County Council and all copyrights are vested in each respective Authority.  
 This drawing is the property of CWC Engineering Design Services and is issued on the condition that it is not copied, reproduced, retained or disclosed to any unauthorised person, without the consent in writing of CWC Engineering Design Services.  
 © Hewlett-Packard Development Company, L.P. 2012. All rights reserved.  
 © Hewlett-Packard Development Company, L.P. 2012. All rights reserved.  
 10024419 (Cynghor Sir Ceredigion) & 10025371 (Cynghor Sir Powys)  
 © Crown copyright and database rights 2022 Ordnance Survey  
 100024419 (Ceredigion County Council) & 10025371 (Powys County Council)

Notes

- 1 Grave Burial Plot - Size 1.2m x 2.7m (with plot number)
- 1 Cremation Burial Plot - Size 0.6m x 0.6m (with plot number)

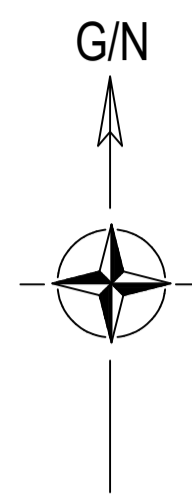

Cemetery

The Nook

Dellview

E

Ashes scattering Option B (TBC)

Ashes scattering Option A (TBC)

Memorial Wall (TBC)

Rev	Date	Description	By	Chkd
D	10/23	Burial Plot sizes added to key	PRC	
C	10/23	Memorial Wall / Ashes scattering relocated	PRC	
B	10/23	Memorial Wall / Ashes scattering location added	PRC	
A	09/23	Adjustment of paths from survey areas AB/E	PRC	

Amendments

**Engineering Design Services**  
 EDS West Manager : Steve Hallows c1eng mce 01545 572513 [steh@engdesign.gov.uk](mailto:steh@engdesign.gov.uk)  
 West : Penmorfa, Aberystwyth, Ceredigion, SA46 0PA

EDS East Manager : Gareth Price c1eng mce 0345 607 6060 [ts.helpdesk@powys.gov.uk](mailto:ts.helpdesk@powys.gov.uk)  
 North : Ardudwy Road, Four Road, Machynaber, Powys, SY18 8AF  
 Mid : County Hall, Spa Road East, Llanidloes, Powys, LD1 5EG  
 South : Newydd, Brochwel Ynion, Brecon, Powys, LD3 7NR

**CSCC-CWIC** **Powys**

Project: Kerry Cemetery Extension

Drawing Title: General Arrangement

By: PRC Checked: Approved: Scale at A1: 1:200

Date: July 2023

Project Number: 3683 Drawing Number: 001 Revision: D

Drawing Filename: Kerry Cemetery Extension 001 Rev C.dwg  
 Last saved: 17/10/2023